


COORDENADAS DEL LÍMITE

| | X | Y | | X | Y |
|--------|-----------|------------|--------|-----------|------------|
| LIM-1 | 434987.95 | 4463997.41 | LIM-45 | 434664.74 | 4463419.30 |
| LIM-2 | 435090.13 | 4463979.86 | LIM-46 | 434664.23 | 4463419.87 |
| LIM-3 | 435124.51 | 4463973.96 | LIM-47 | 434664.14 | 4463420.87 |
| LIM-4 | 435158.15 | 4463959.25 | LIM-48 | 434664.36 | 4463421.33 |
| LIM-5 | 435182.75 | 4463944.58 | LIM-49 | 434670.86 | 4463429.33 |
| LIM-6 | 435171.38 | 4463914.41 | LIM-50 | 434673.63 | 4463431.92 |
| LIM-7 | 435169.06 | 4463901.10 | LIM-51 | 434675.36 | 4463431.69 |
| LIM-8 | 435180.32 | 4463890.98 | LIM-52 | 434677.21 | 4463431.61 |
| LIM-9 | 435185.93 | 4463888.19 | LIM-53 | 434680.95 | 4463432.14 |
| LIM-10 | 435193.54 | 4463882.38 | LIM-54 | 434683.08 | 4463432.89 |
| LIM-11 | 435201.16 | 4463872.73 | LIM-55 | 434685.02 | 4463433.92 |
| LIM-12 | 435204.63 | 4463868.35 | LIM-56 | 434687.42 | 4463435.75 |
| LIM-13 | 435208.17 | 4463865.85 | LIM-57 | 434689.01 | 4463437.50 |
| LIM-14 | 435226.10 | 4463854.65 | LIM-58 | 434691.72 | 4463439.90 |
| LIM-15 | 435220.58 | 4463844.58 | LIM-59 | 434694.55 | 4463442.77 |
| LIM-16 | 435224.55 | 4463842.31 | LIM-60 | 434696.97 | 4463445.53 |
| LIM-17 | 435205.93 | 4463791.84 | LIM-61 | 434698.87 | 4463448.01 |
| LIM-18 | 435257.82 | 4463774.27 | LIM-62 | 434700.96 | 4463451.10 |
| LIM-19 | 435314.72 | 4463759.13 | LIM-63 | 434702.82 | 4463454.28 |
| LIM-20 | 435346.94 | 4463750.56 | LIM-64 | 434704.59 | 4463457.79 |
| LIM-21 | 435303.56 | 4463716.64 | LIM-65 | 434706.16 | 4463461.51 |
| LIM-22 | 435253.21 | 4463683.53 | LIM-66 | 434706.95 | 4463463.09 |
| LIM-23 | 435237.87 | 4463669.31 | LIM-67 | 434707.95 | 4463464.28 |
| LIM-24 | 435206.73 | 4463642.60 | LIM-68 | 434744.79 | 4463499.89 |
| LIM-25 | 435159.93 | 4463618.87 | LIM-69 | 434775.29 | 4463529.24 |
| LIM-26 | 435132.70 | 4463601.97 | LIM-70 | 434795.10 | 4463548.77 |
| LIM-27 | 435108.07 | 4463611.97 | LIM-71 | 434803.04 | 4463557.51 |
| LIM-28 | 435105.43 | 4463585.39 | LIM-72 | 434810.23 | 4463567.04 |
| LIM-29 | 435050.83 | 4463554.42 | LIM-73 | 434815.38 | 4463575.81 |
| LIM-30 | 435030.73 | 4463542.71 | LIM-74 | 434819.58 | 4463584.42 |
| LIM-31 | 435005.19 | 4463531.29 | LIM-75 | 434822.96 | 4463592.91 |
| LIM-32 | 434978.52 | 4463519.37 | LIM-76 | 434825.86 | 4463601.90 |
| LIM-33 | 434966.12 | 4463513.27 | LIM-77 | 434838.04 | 4463642.21 |
| LIM-34 | 434921.77 | 4463489.44 | LIM-78 | 434867.11 | 4463738.70 |
| LIM-35 | 434869.39 | 4463469.10 | LIM-79 | 434889.15 | 4463810.99 |
| LIM-36 | 434848.32 | 4463461.20 | LIM-80 | 434916.19 | 4463899.94 |
| LIM-37 | 434826.22 | 4463453.63 | LIM-81 | 434932.66 | 4463951.23 |
| LIM-38 | 434807.43 | 4463447.68 | LIM-82 | 434937.65 | 4463967.69 |
| LIM-39 | 434784.37 | 4463441.92 | LIM-83 | 434943.89 | 4463984.67 |
| LIM-40 | 434729.22 | 4463435.96 | LIM-84 | 434945.93 | 4463988.61 |
| LIM-41 | 434707.52 | 4463434.51 | LIM-85 | 434948.47 | 4463986.98 |
| LIM-42 | 434691.38 | 4463419.58 | LIM-86 | 434953.74 | 4463994.18 |
| LIM-43 | 434676.23 | 4463418.63 | LIM-87 | 434958.02 | 4463998.52 |
| LIM-44 | 434665.81 | 4463419.06 | LIM-88 | 434962.11 | 4464001.85 |

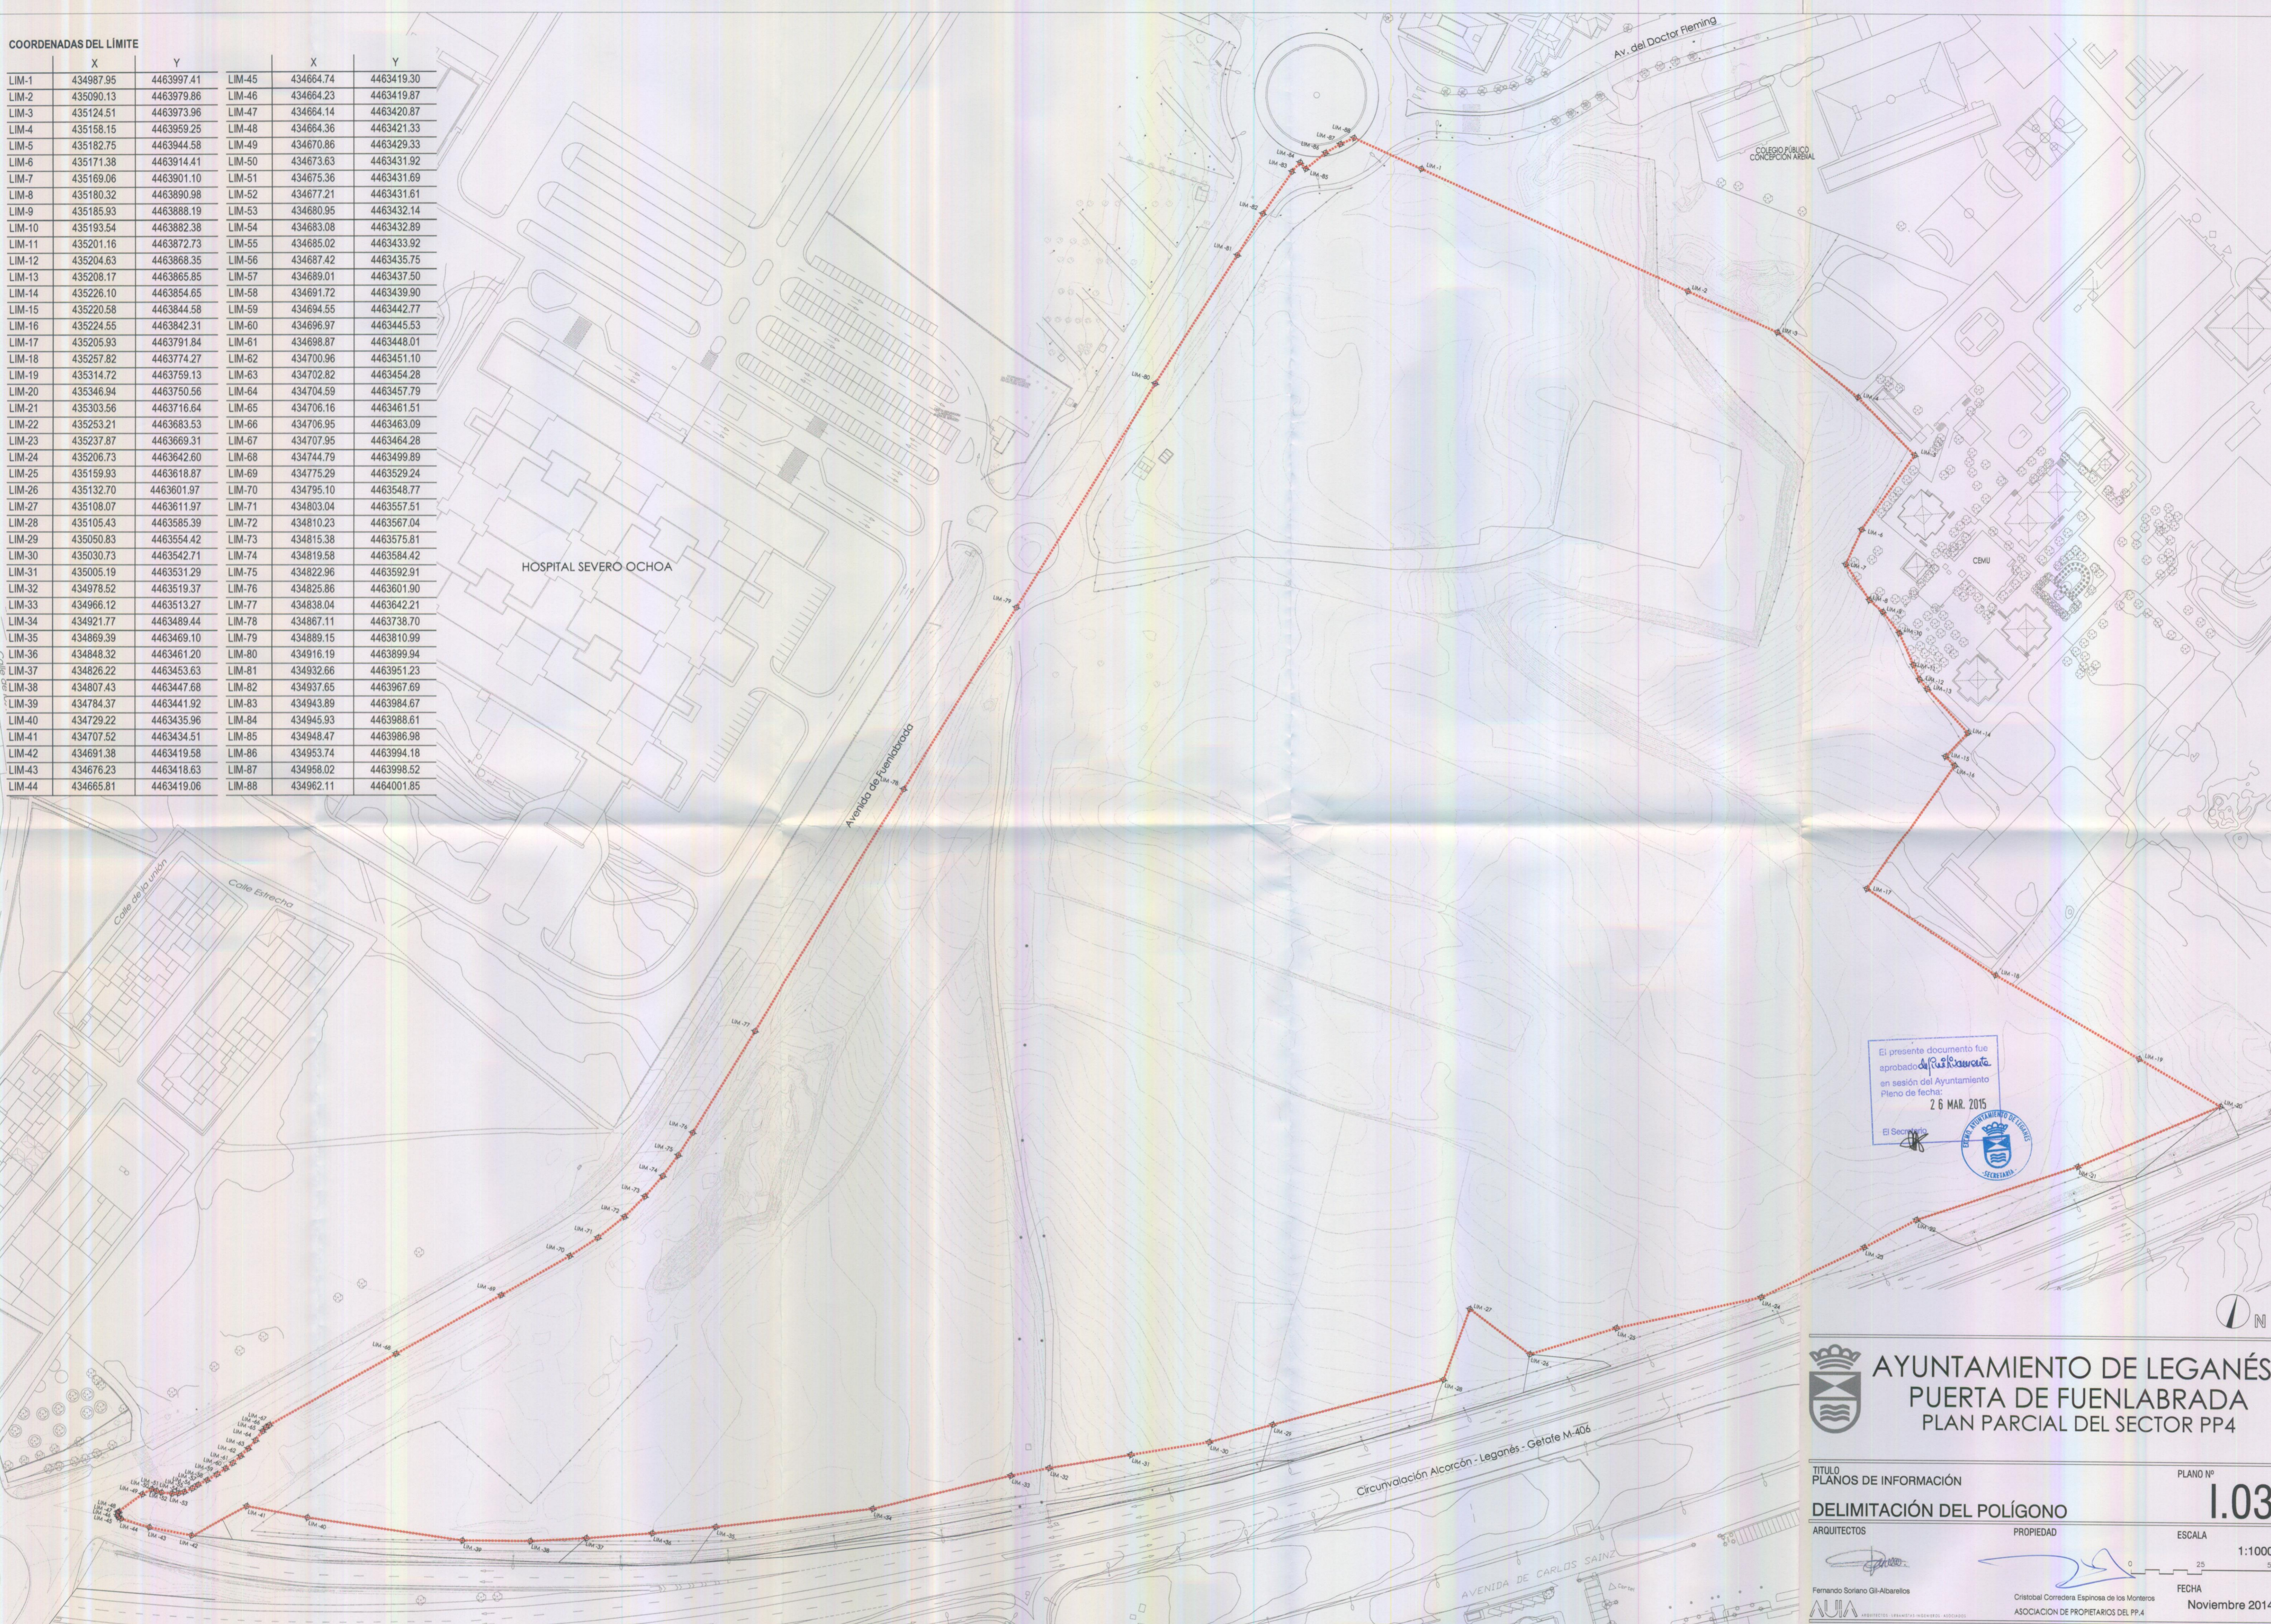

El presente documento fue aprobado en sesión del Ayuntamiento Pleno de fecha: 26 MAR. 2015



AYUNTAMIENTO DE LEGANÉS
PUERTA DE FUENLABRADA
PLAN PARCIAL DEL SECTOR PP4

| | |
|----------------------------------|----------------|
| TÍTULO PLANOS DE INFORMACIÓN | PLANO Nº |
| DELIMITACIÓN DEL POLÍGONO | 1.03 |
| ARQUITECTOS | PROPIEDAD |
| ESCALA | 1:1000 |
| FECHA | Noviembre 2014 |